


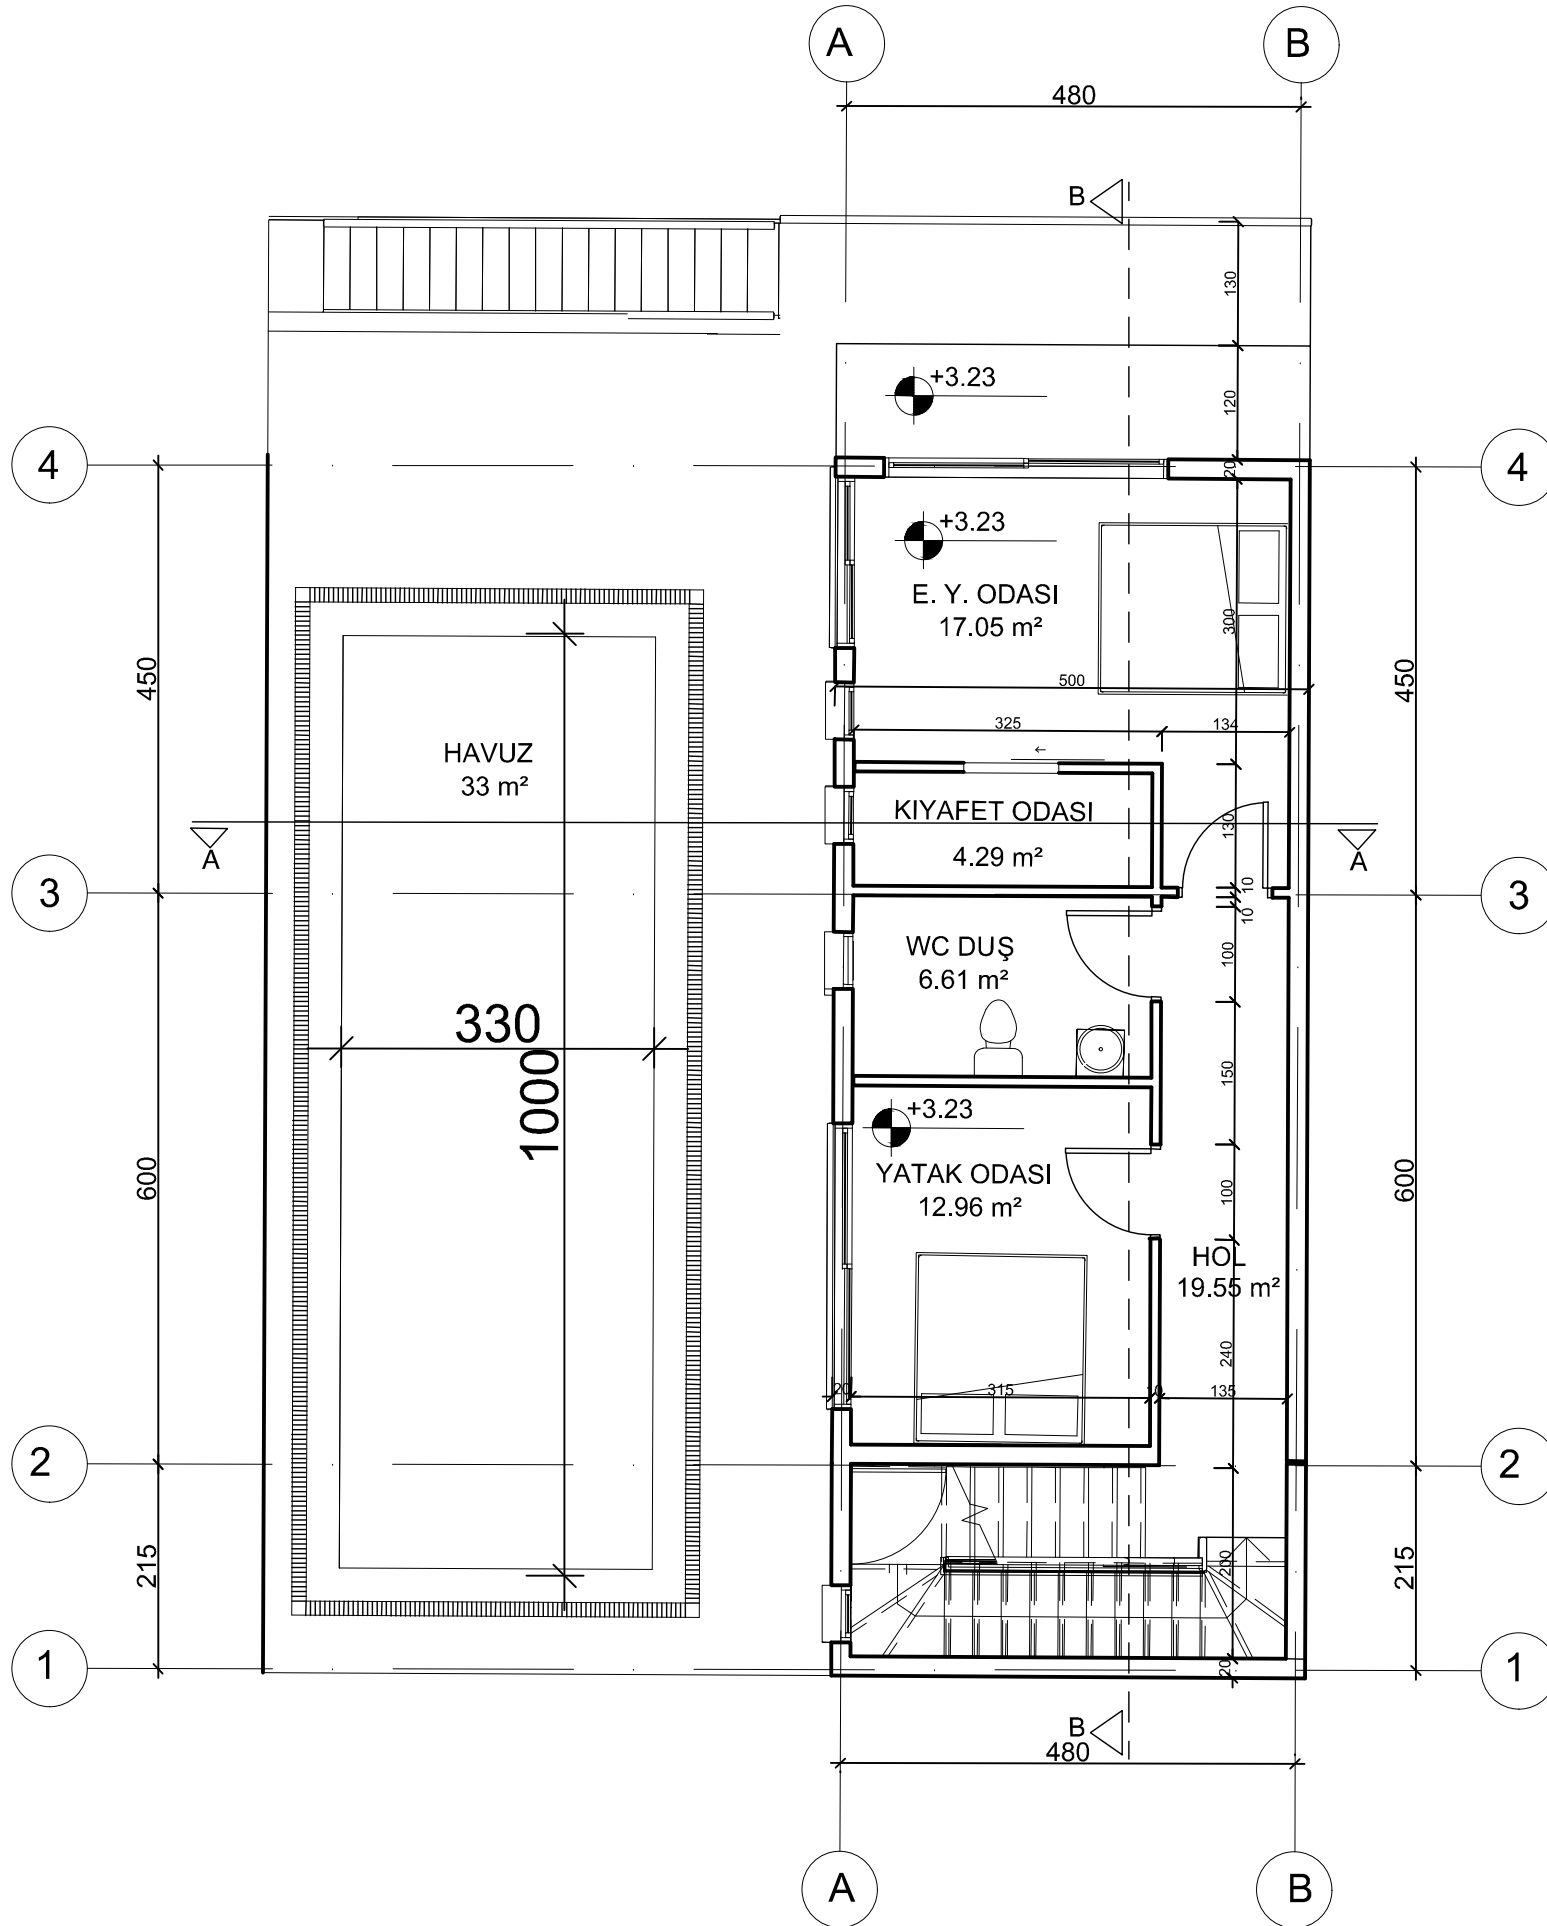

## BİRİNCİ KAT PLANI TİP A1

ÖLÇEK: 1/100

ALAN: 52.8m²

### SİTE TİPİ KONUT VE HAVUZ PROJESİ

|        |                   |           |       |          |
|--------|-------------------|-----------|-------|----------|
| MİMARİ |                   |           |       |          |
| STATİK | -----             | ---       |       |          |
| KONU   | BİRİNCİ KAT PLANI | TARİH     | ÖLÇEK | PAFTA NO |
|        |                   | Ekim 2025 | 1/100 | M03      |