


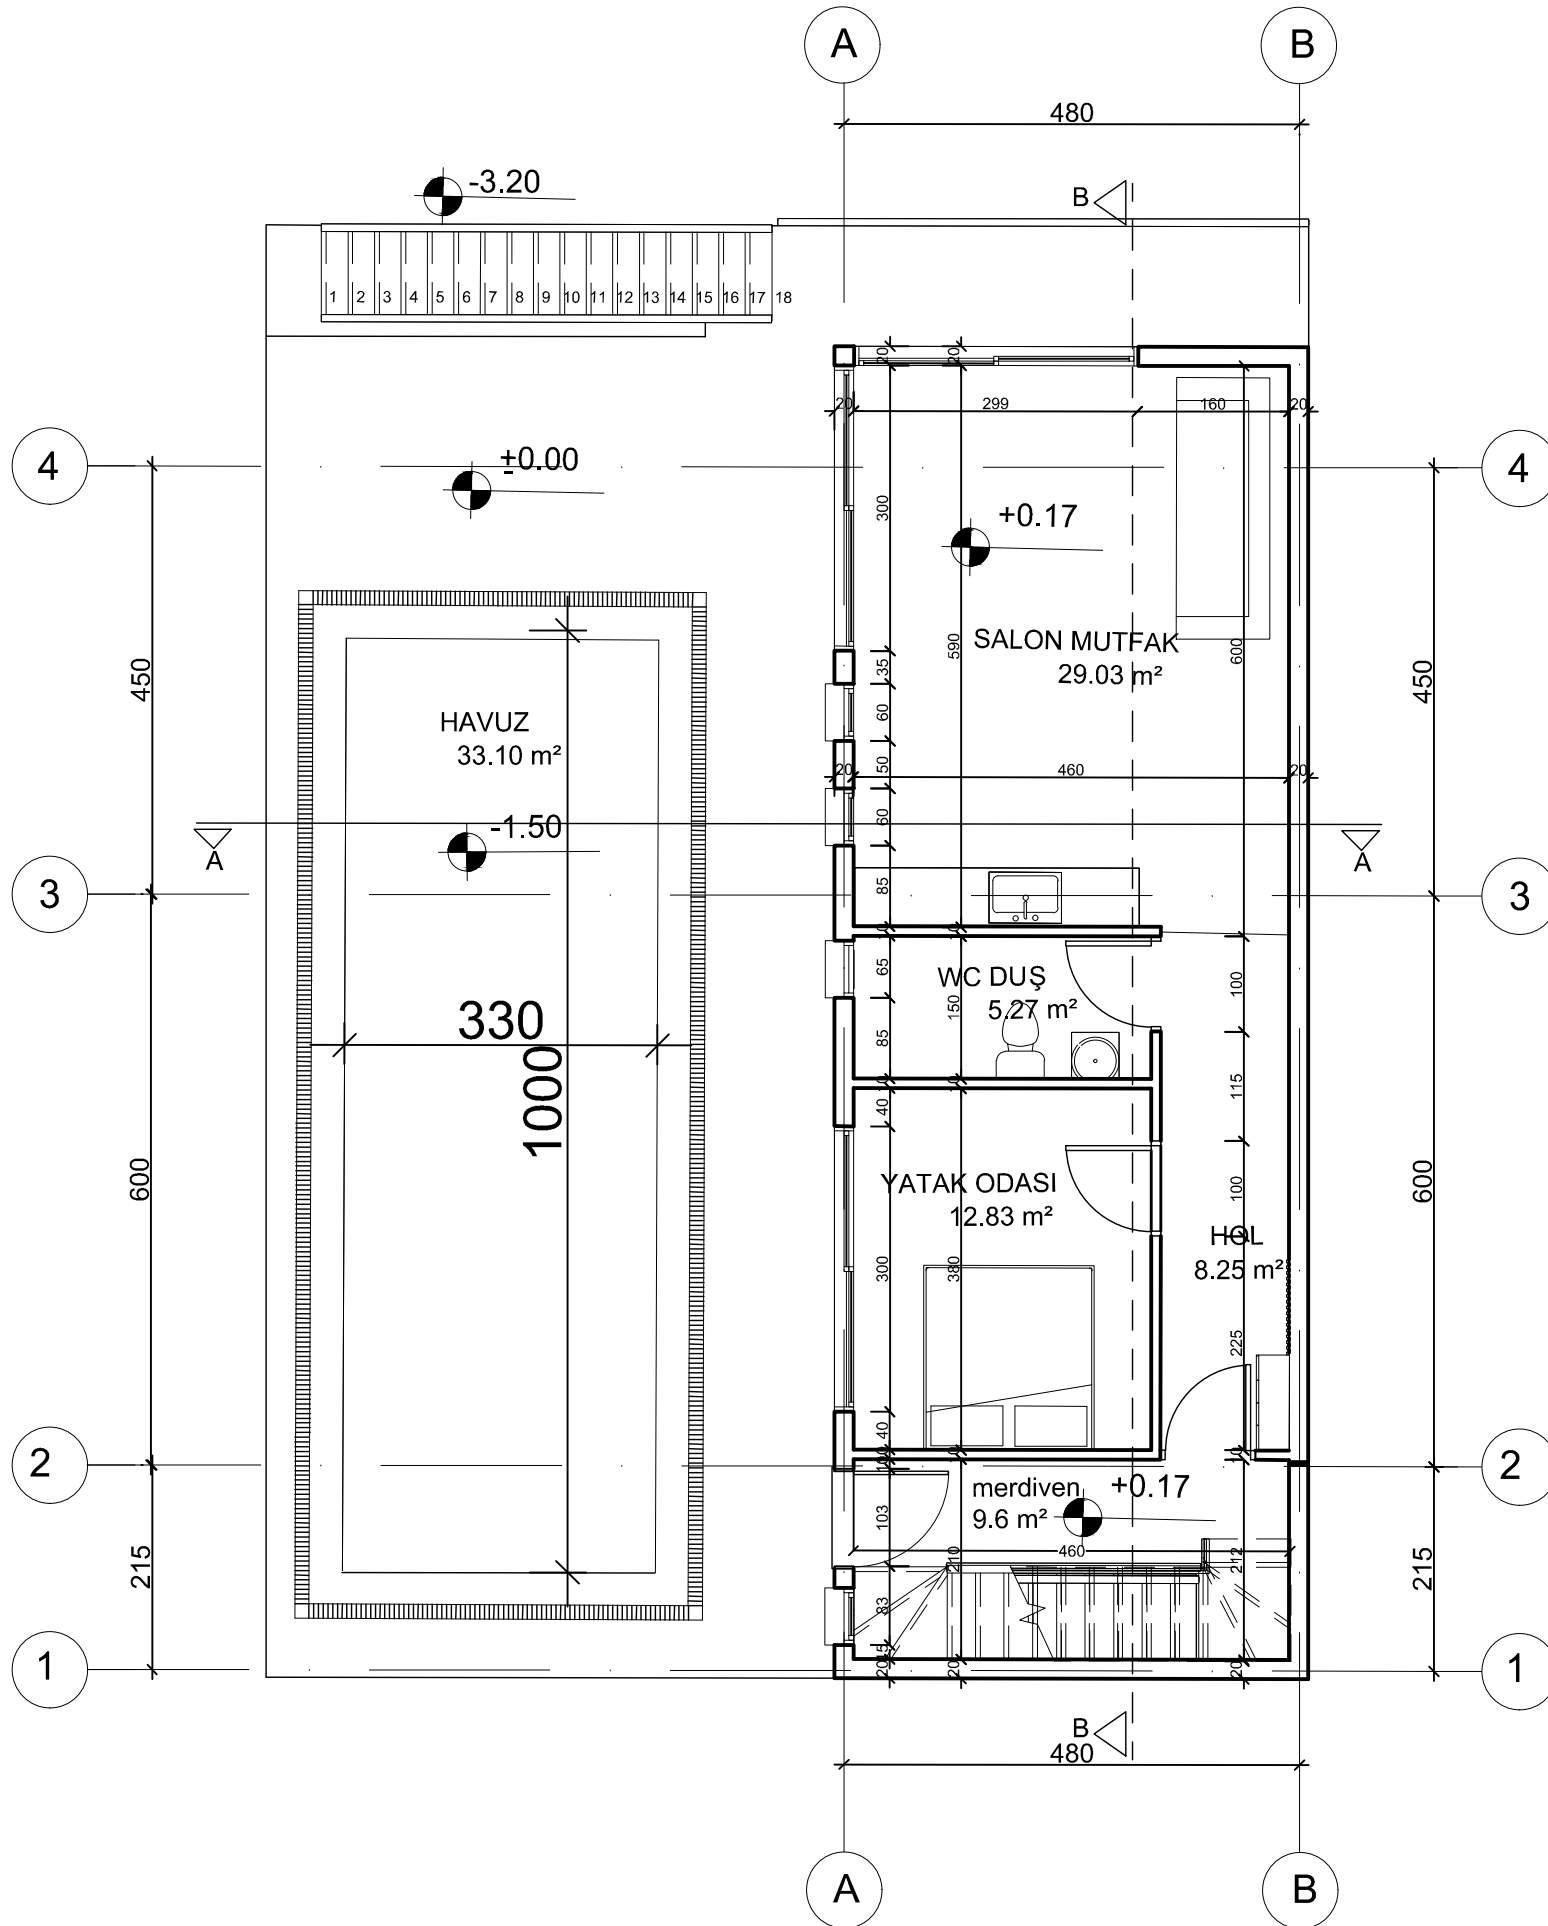

ZEMİN KAT PLANI TİP A1

ÖLÇEK: 1/100

ALAN: 70 m²

SİTE TİPİ KONUT VE HAVUZ PROJESİ

MİMARİ				
STATİK	-----	---		
KONU	ZEMİN KAT PLANI	TARİH	ÖLÇEK	PAFTA NO
		Ekim 2025	1/100	M02