



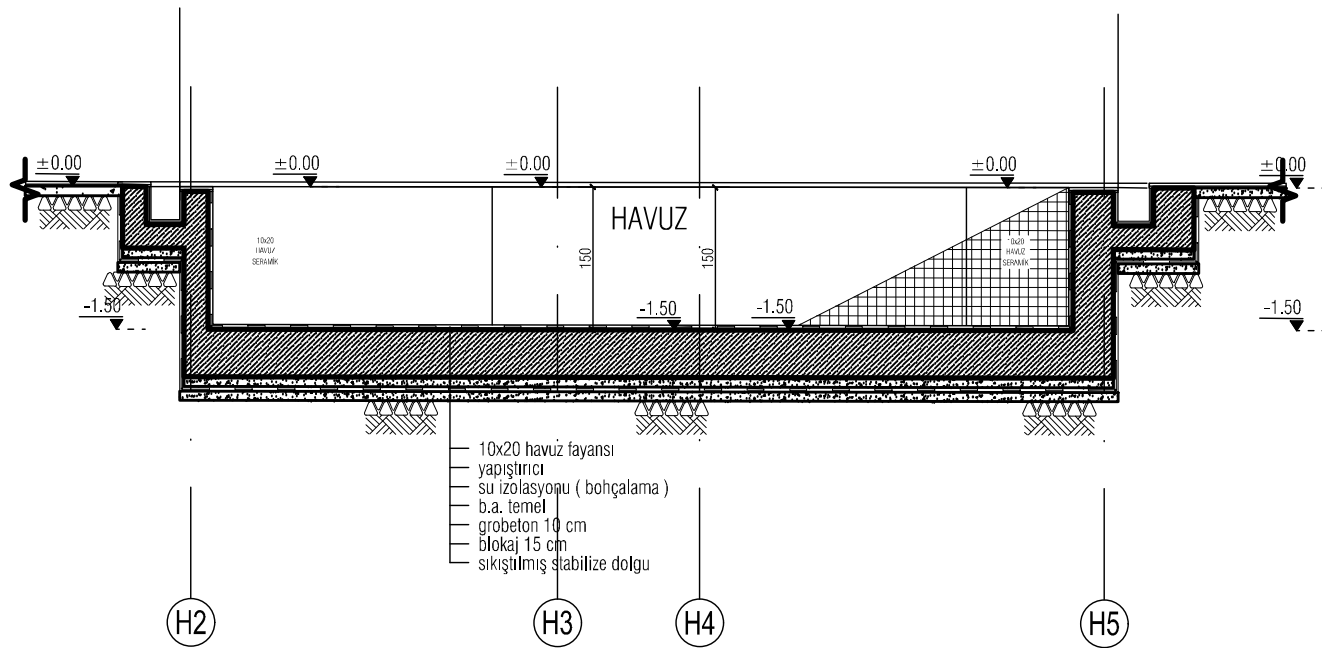


HD-HD KESİTİ

ÖLÇEK: 1/50

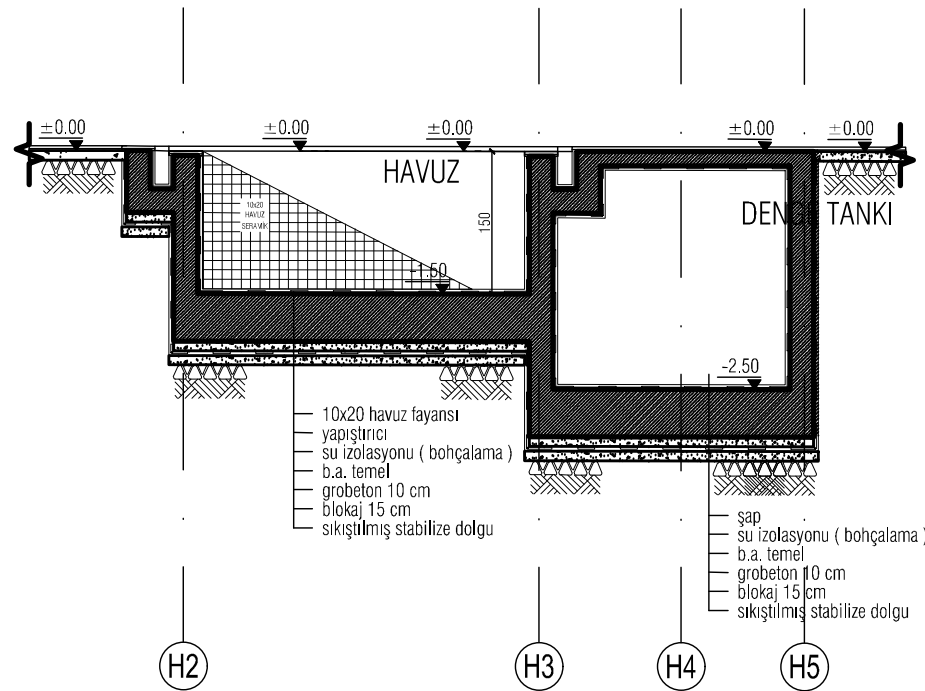

HE-HE KESİTİ

ÖLÇEK: 1/50

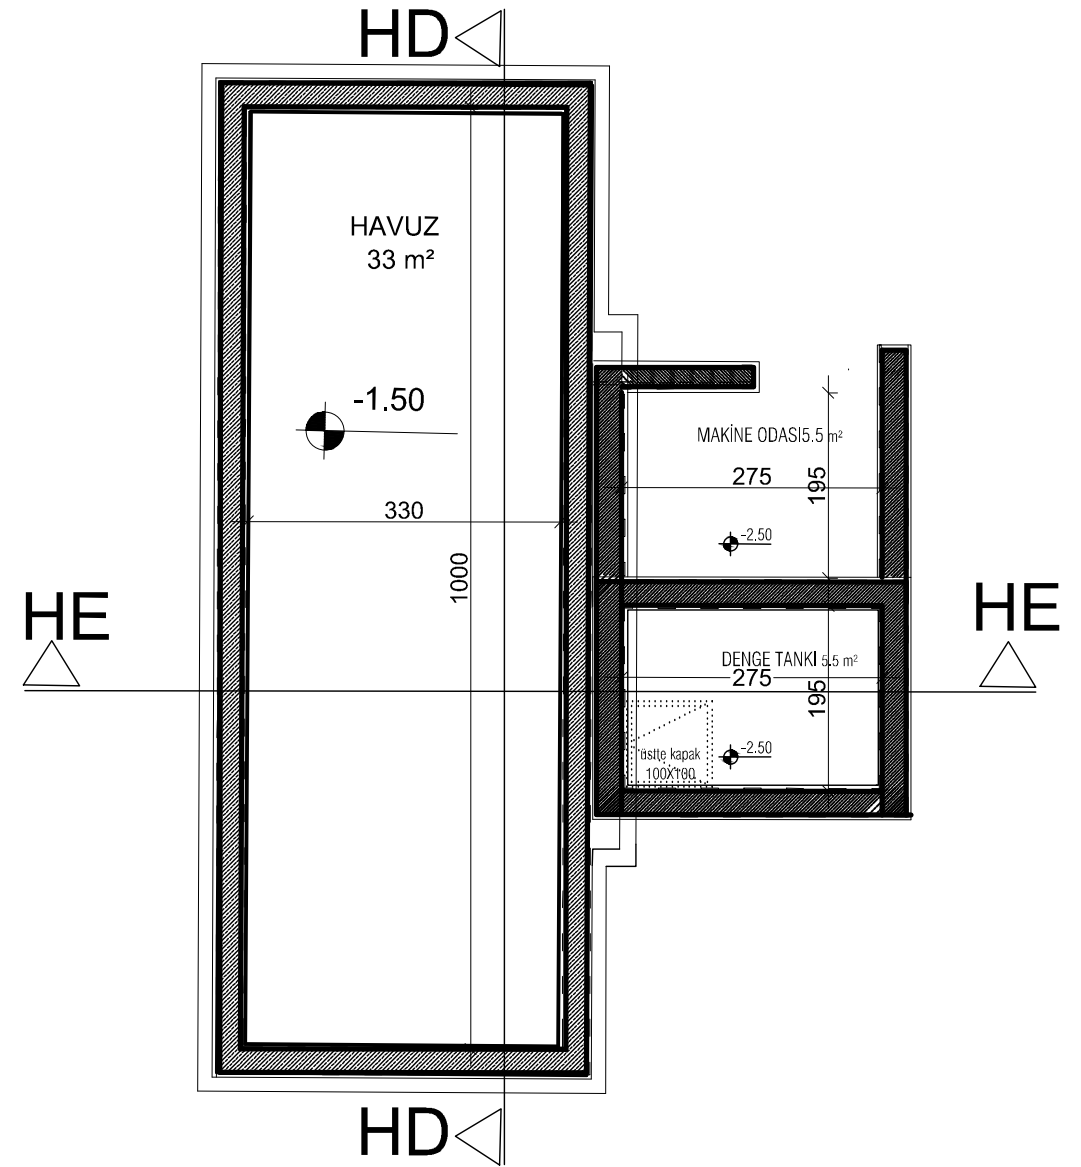

SİTE TİPİ KONUT VE HAVUZ PROJESİ

MİMARİ				
STATİK	-----	---		
KONU	TİP B HAVUZ PLAN VE KESİTİ	TARİH Ekim 2025	ÖLÇEK 1/100	PAFTA NO M17